




DRAWING LEGEND:
 - HATCH INDICATES SHADOW CAST FROM BUILDING

SUMMER SOLSTICE


Jun-21-10A

Jun-21-12P

Jun-21-2P

Jun-21-4P

Jun-21-6P

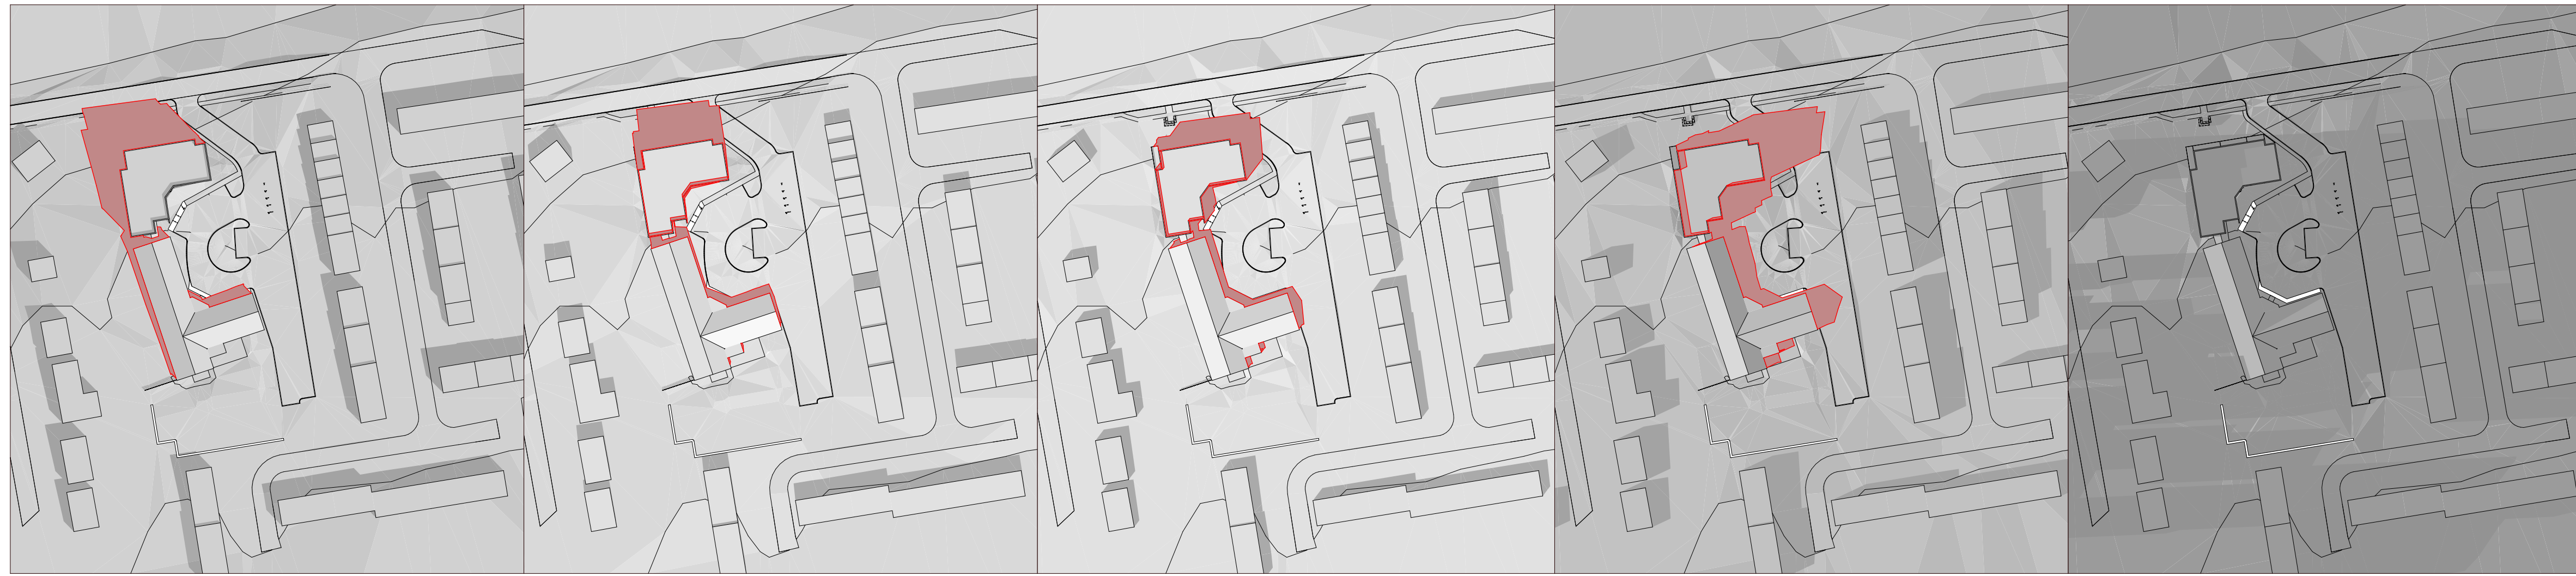

SPRING & FALL EQUINOX


Sep-21-10A

Sep-21-12P

Sep-21-2P

Sep-21-4P

Sep-21-6P

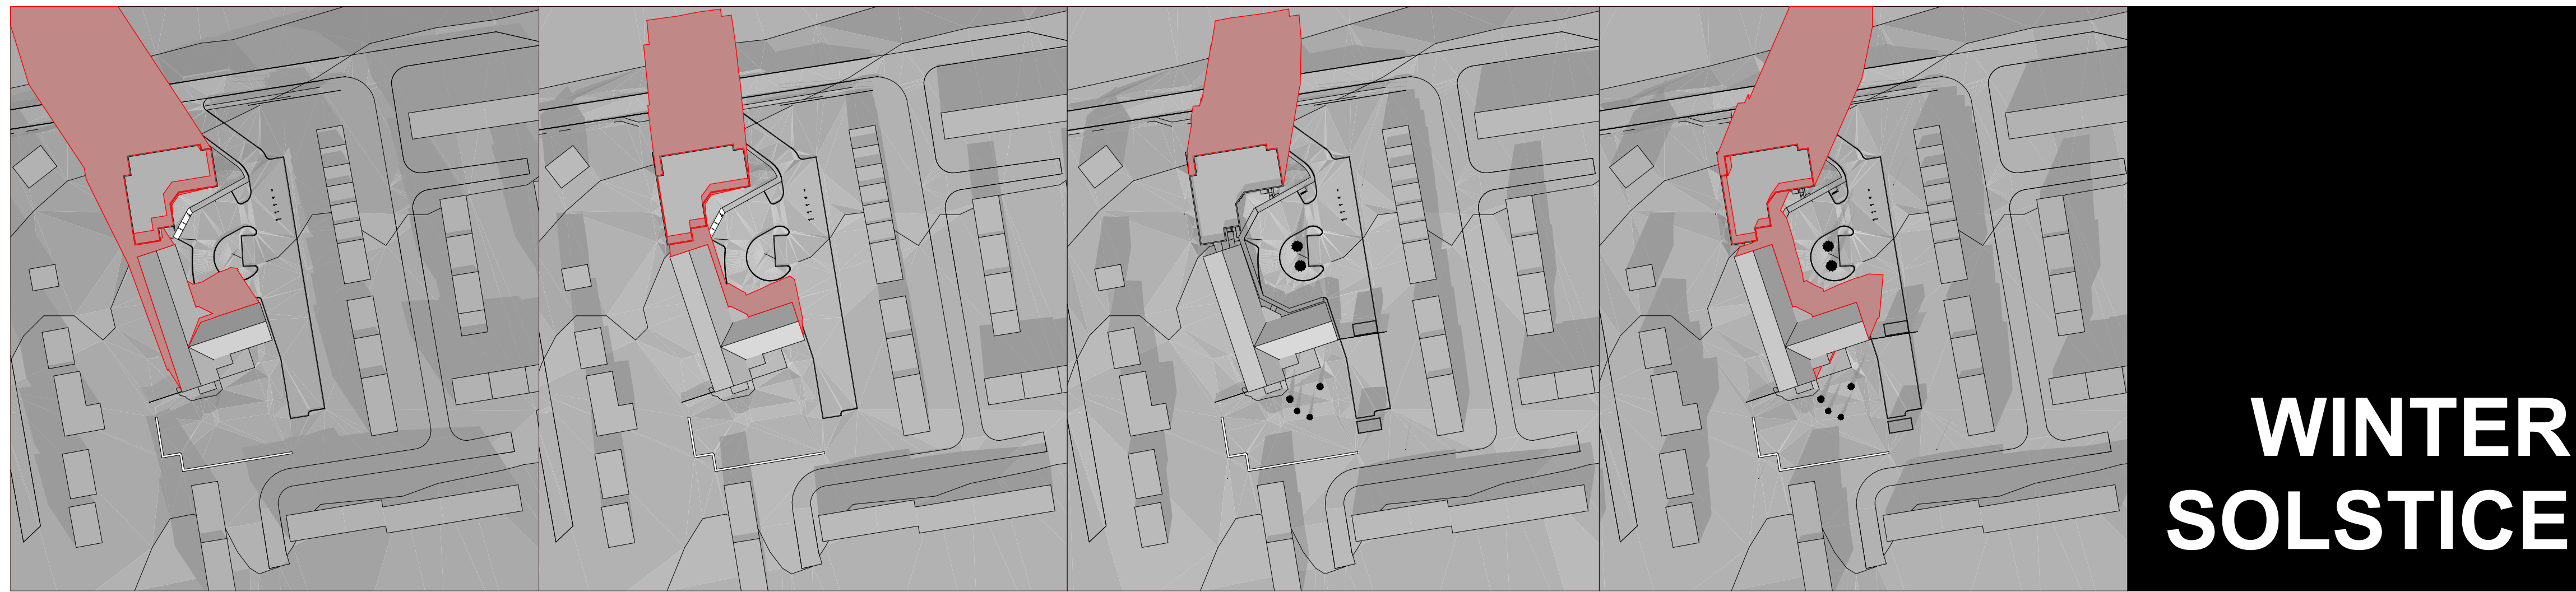

WINTER SOLSTICE



Dec 21-10A

Dec 21-12A

Dec 21-1P

Dec 21-2P

S:\2024\2407 Paaji\000-DRW\PARTMENTS\20240808-Concept\Paaji_Sheet_A4.dwg (2/11/24)

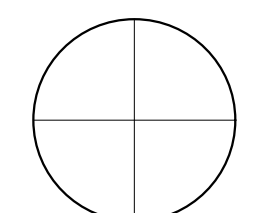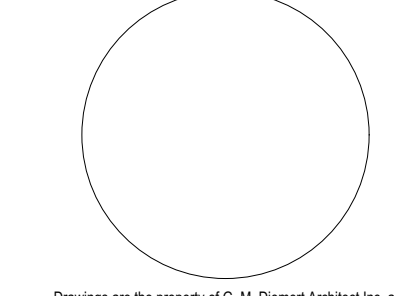	<table border="1"> <tr> <td>2</td> <td>Issued for Zoning Review</td> <td>2025-04-02</td> </tr> <tr> <td>1</td> <td>Client Review</td> <td>2025 01 14</td> </tr> <tr> <td>No.</td> <td>Revision Description</td> <td>Date</td> </tr> </table>	2	Issued for Zoning Review	2025-04-02	1	Client Review	2025 01 14	No.	Revision Description	Date		G. M. DIEMERT ARCHITECT INC. SUITE 201 957 FOURTH AVENUE EAST OWEN SOUND, ONTARIO, N4K 2N9, tel: 519-376-1975	OWNER 3580 EAST BAYSHORE ROAD, OWEN SOUND ONTARIO, N4K 5N3	Drawing Name: SOLAR STUDY
	2	Issued for Zoning Review	2025-04-02											
1	Client Review	2025 01 14												
No.	Revision Description	Date												
Revision History	PROJECT: Paaji Heights 1115 10th Street East Owen Sound ON	Drawing No.: A-1	Project Number: 2407 ORIGINAL DRAWING SIZE: ANSI D (59 x 864mm) (22" x 34")											